



Hand-drawn map of a residential area with property boundaries and addresses. The map shows several plots, some of which are highlighted in yellow and orange. A red boundary line encloses a central area. A dashed line indicates a 'WEGERECHT' (easement) and a 'WENDEPLATZ' (turning area). The street 'HOLZMEISTERWEG' is labeled at the top. Various addresses are marked, including 427/1, 427/2, 427/3, 427/4, 427/5, 427/6, 427/7, 427/8, 427/9, 427/10, 427/11, 427/12, 427/13, 427/14, 427/16, 428/2, 428/3, 429/2, and 983/3. A small building footprint is shown in the center of the highlighted area.

ZU TOP 2 1046 m²

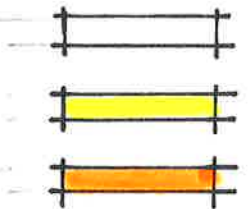

KELLERGECHOSS M 1:100

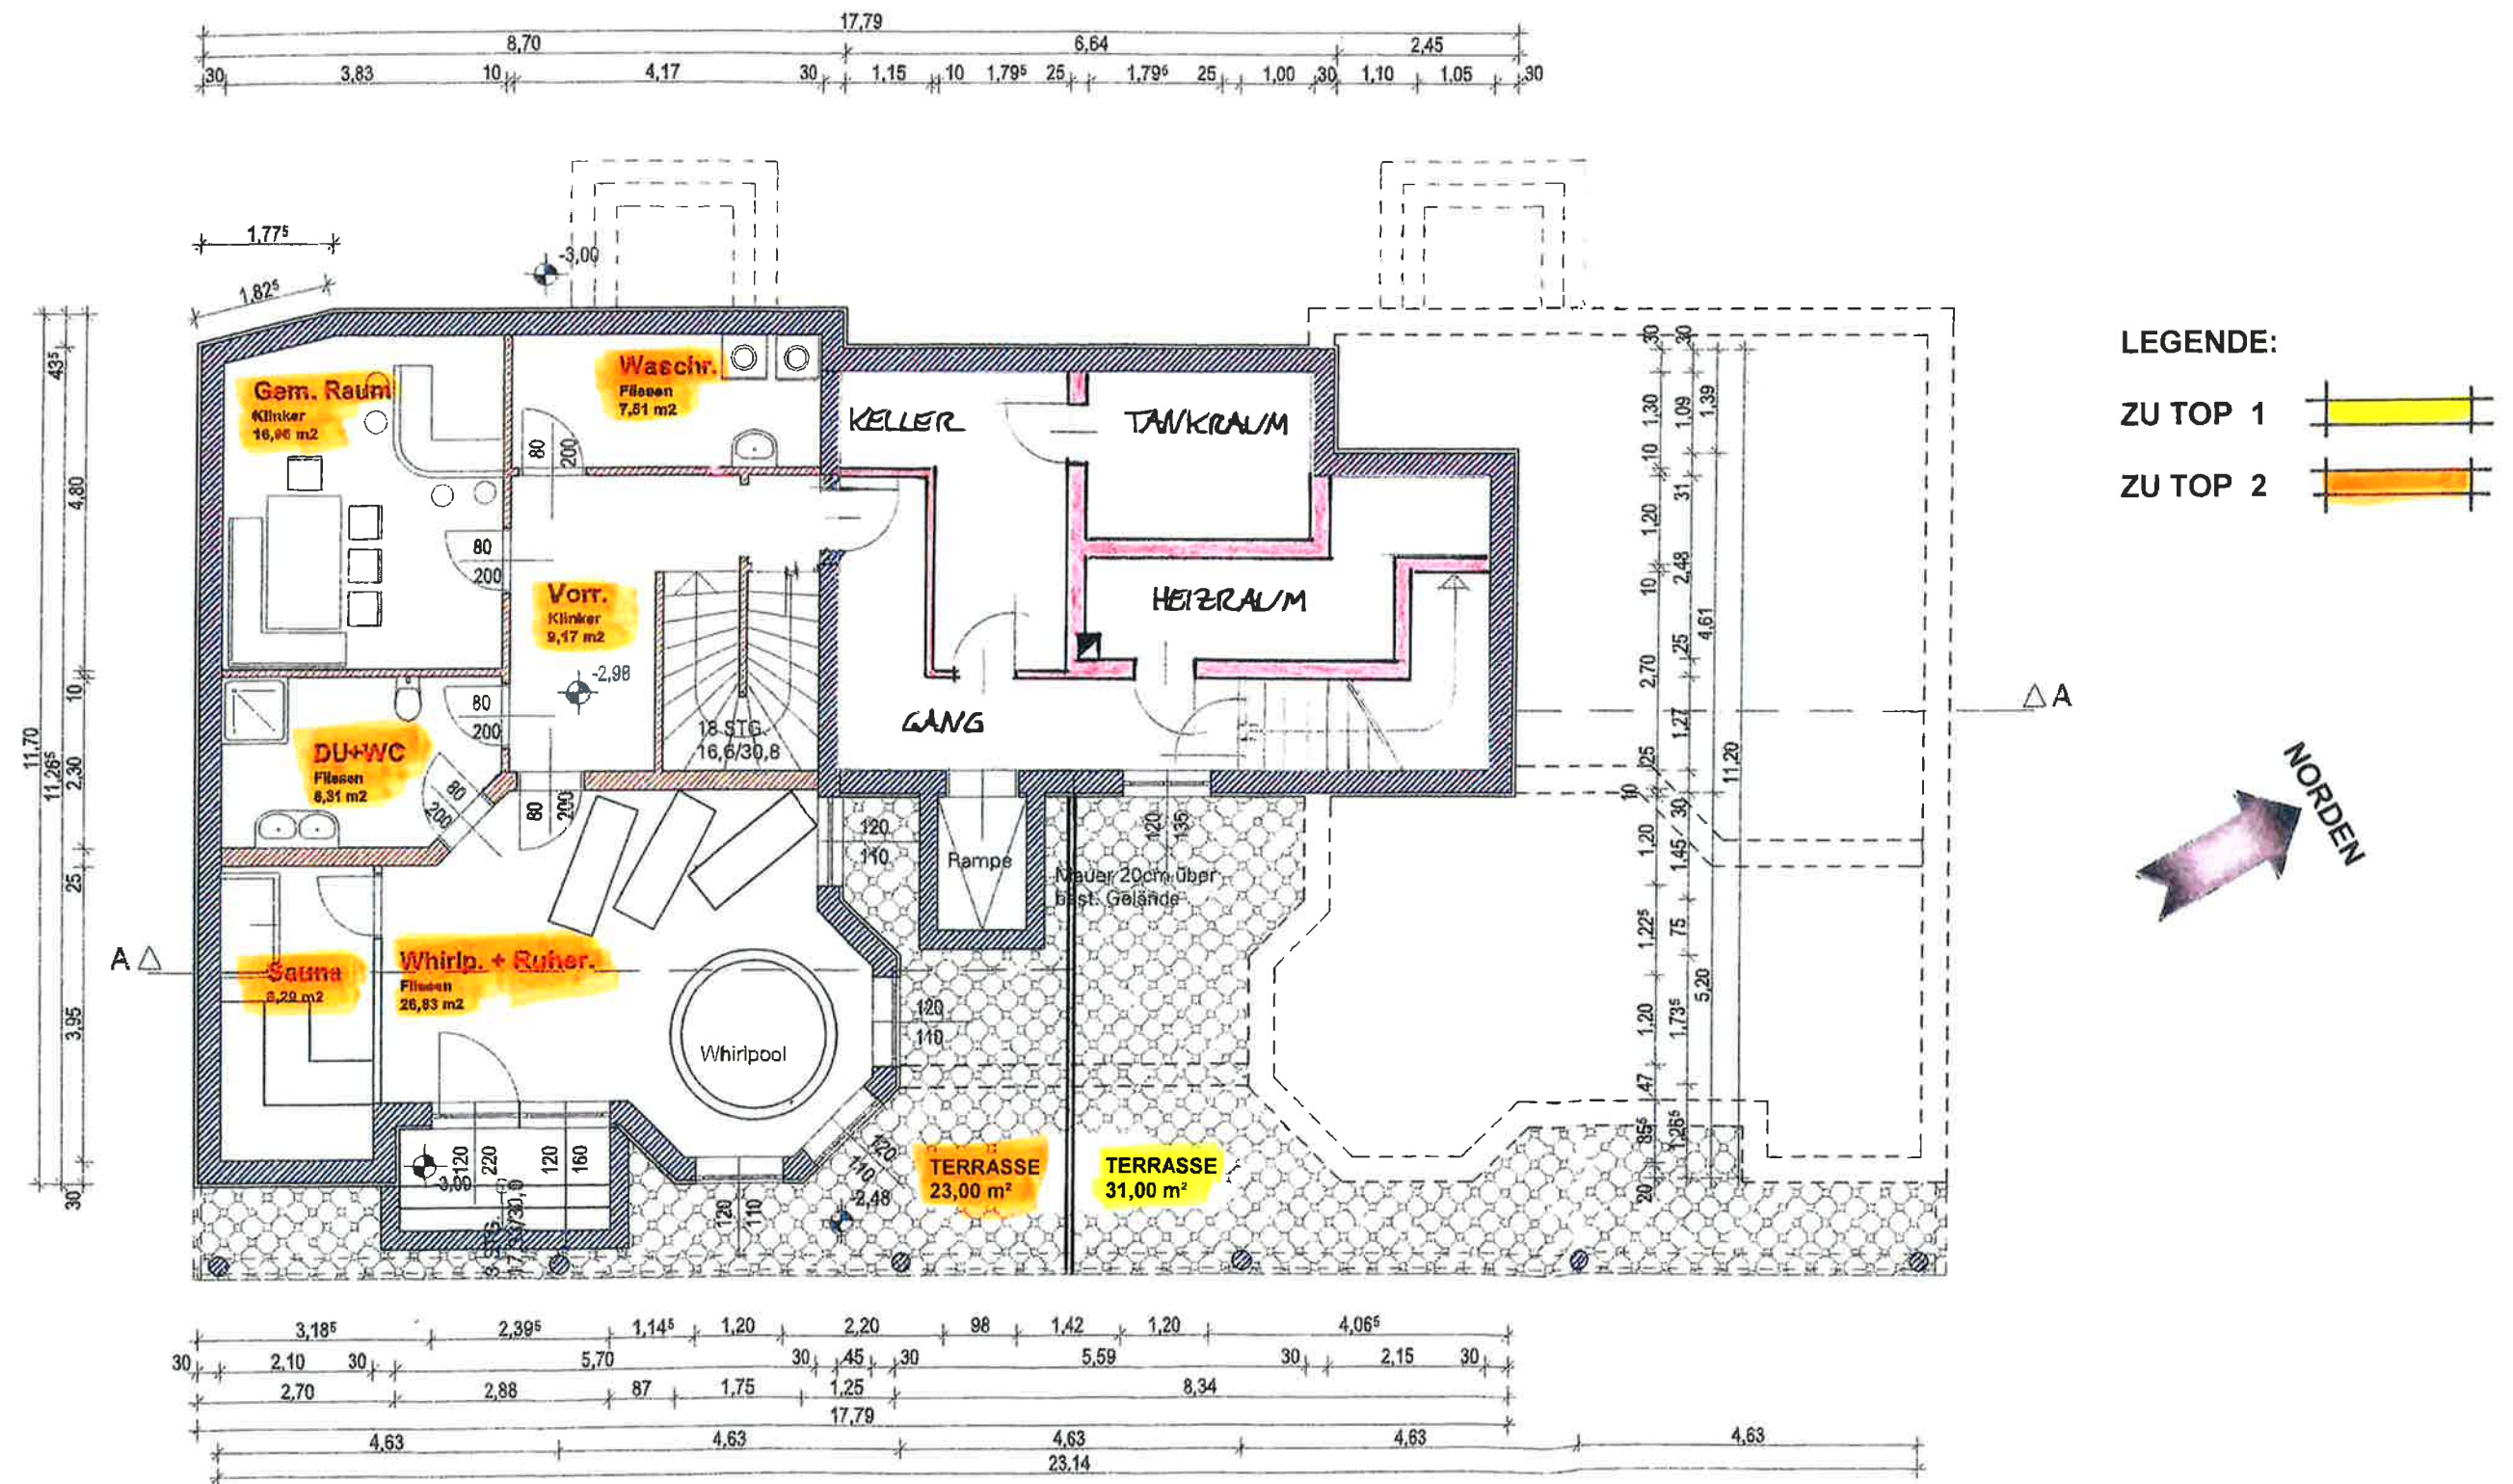

ZU TOP 1


ZU TOP 2

ZU TOP 3

ZU TOP 4



DACHGESCHOSS M 1:100

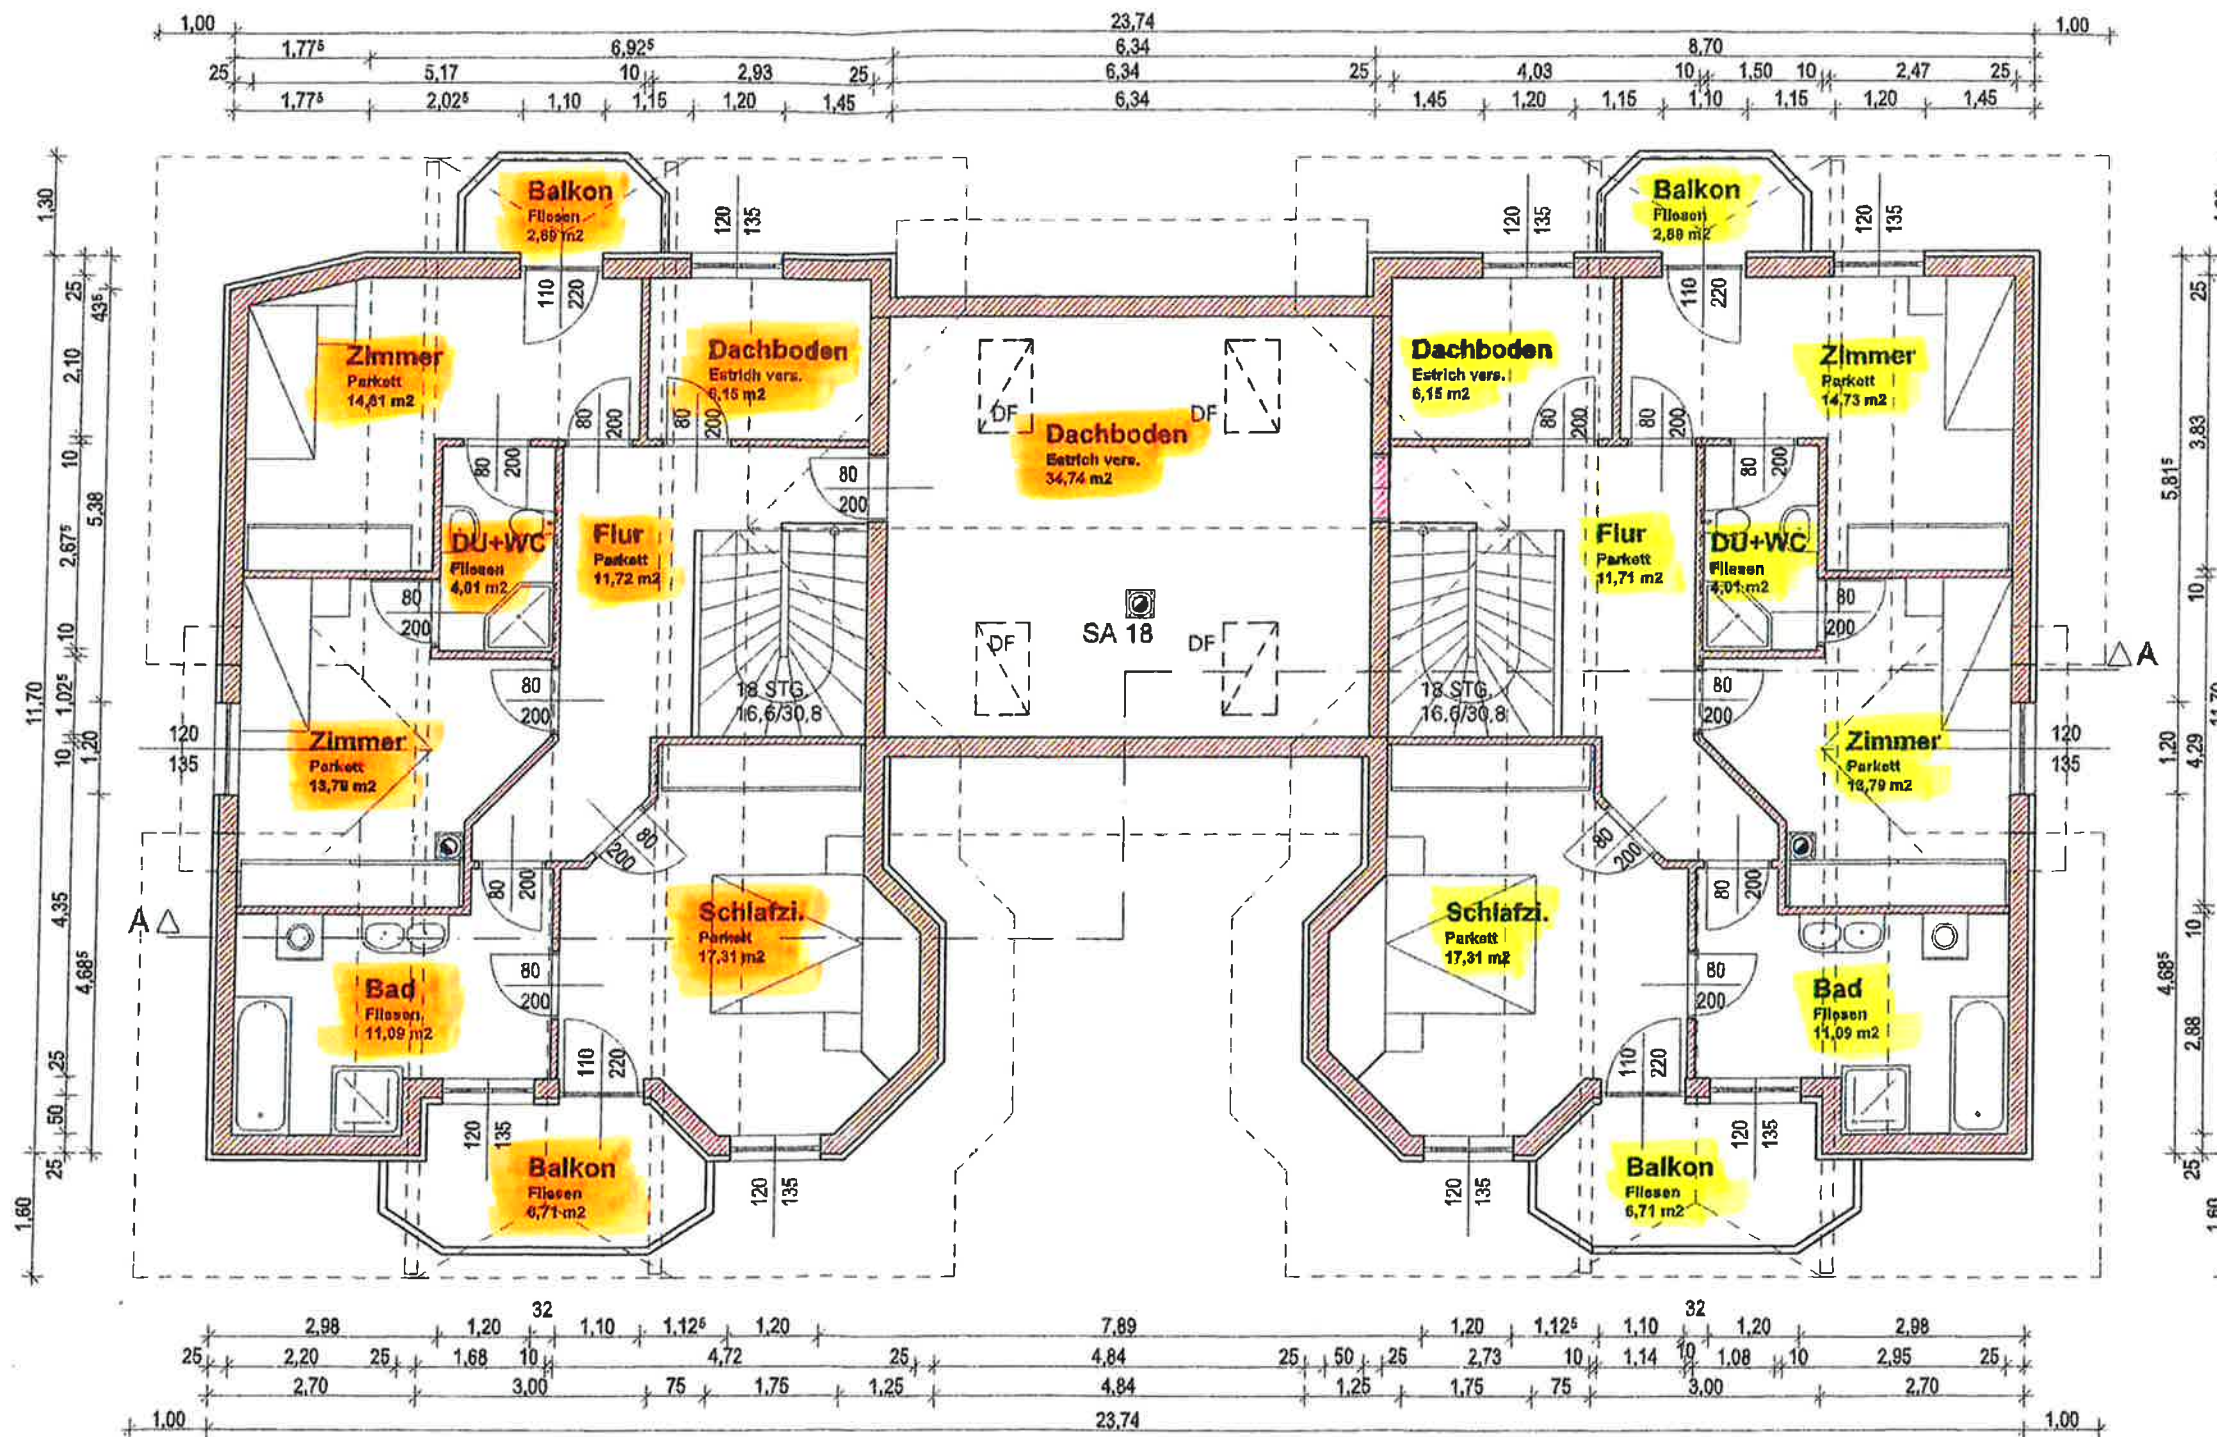

SCHNITT A - A M 1:100

