


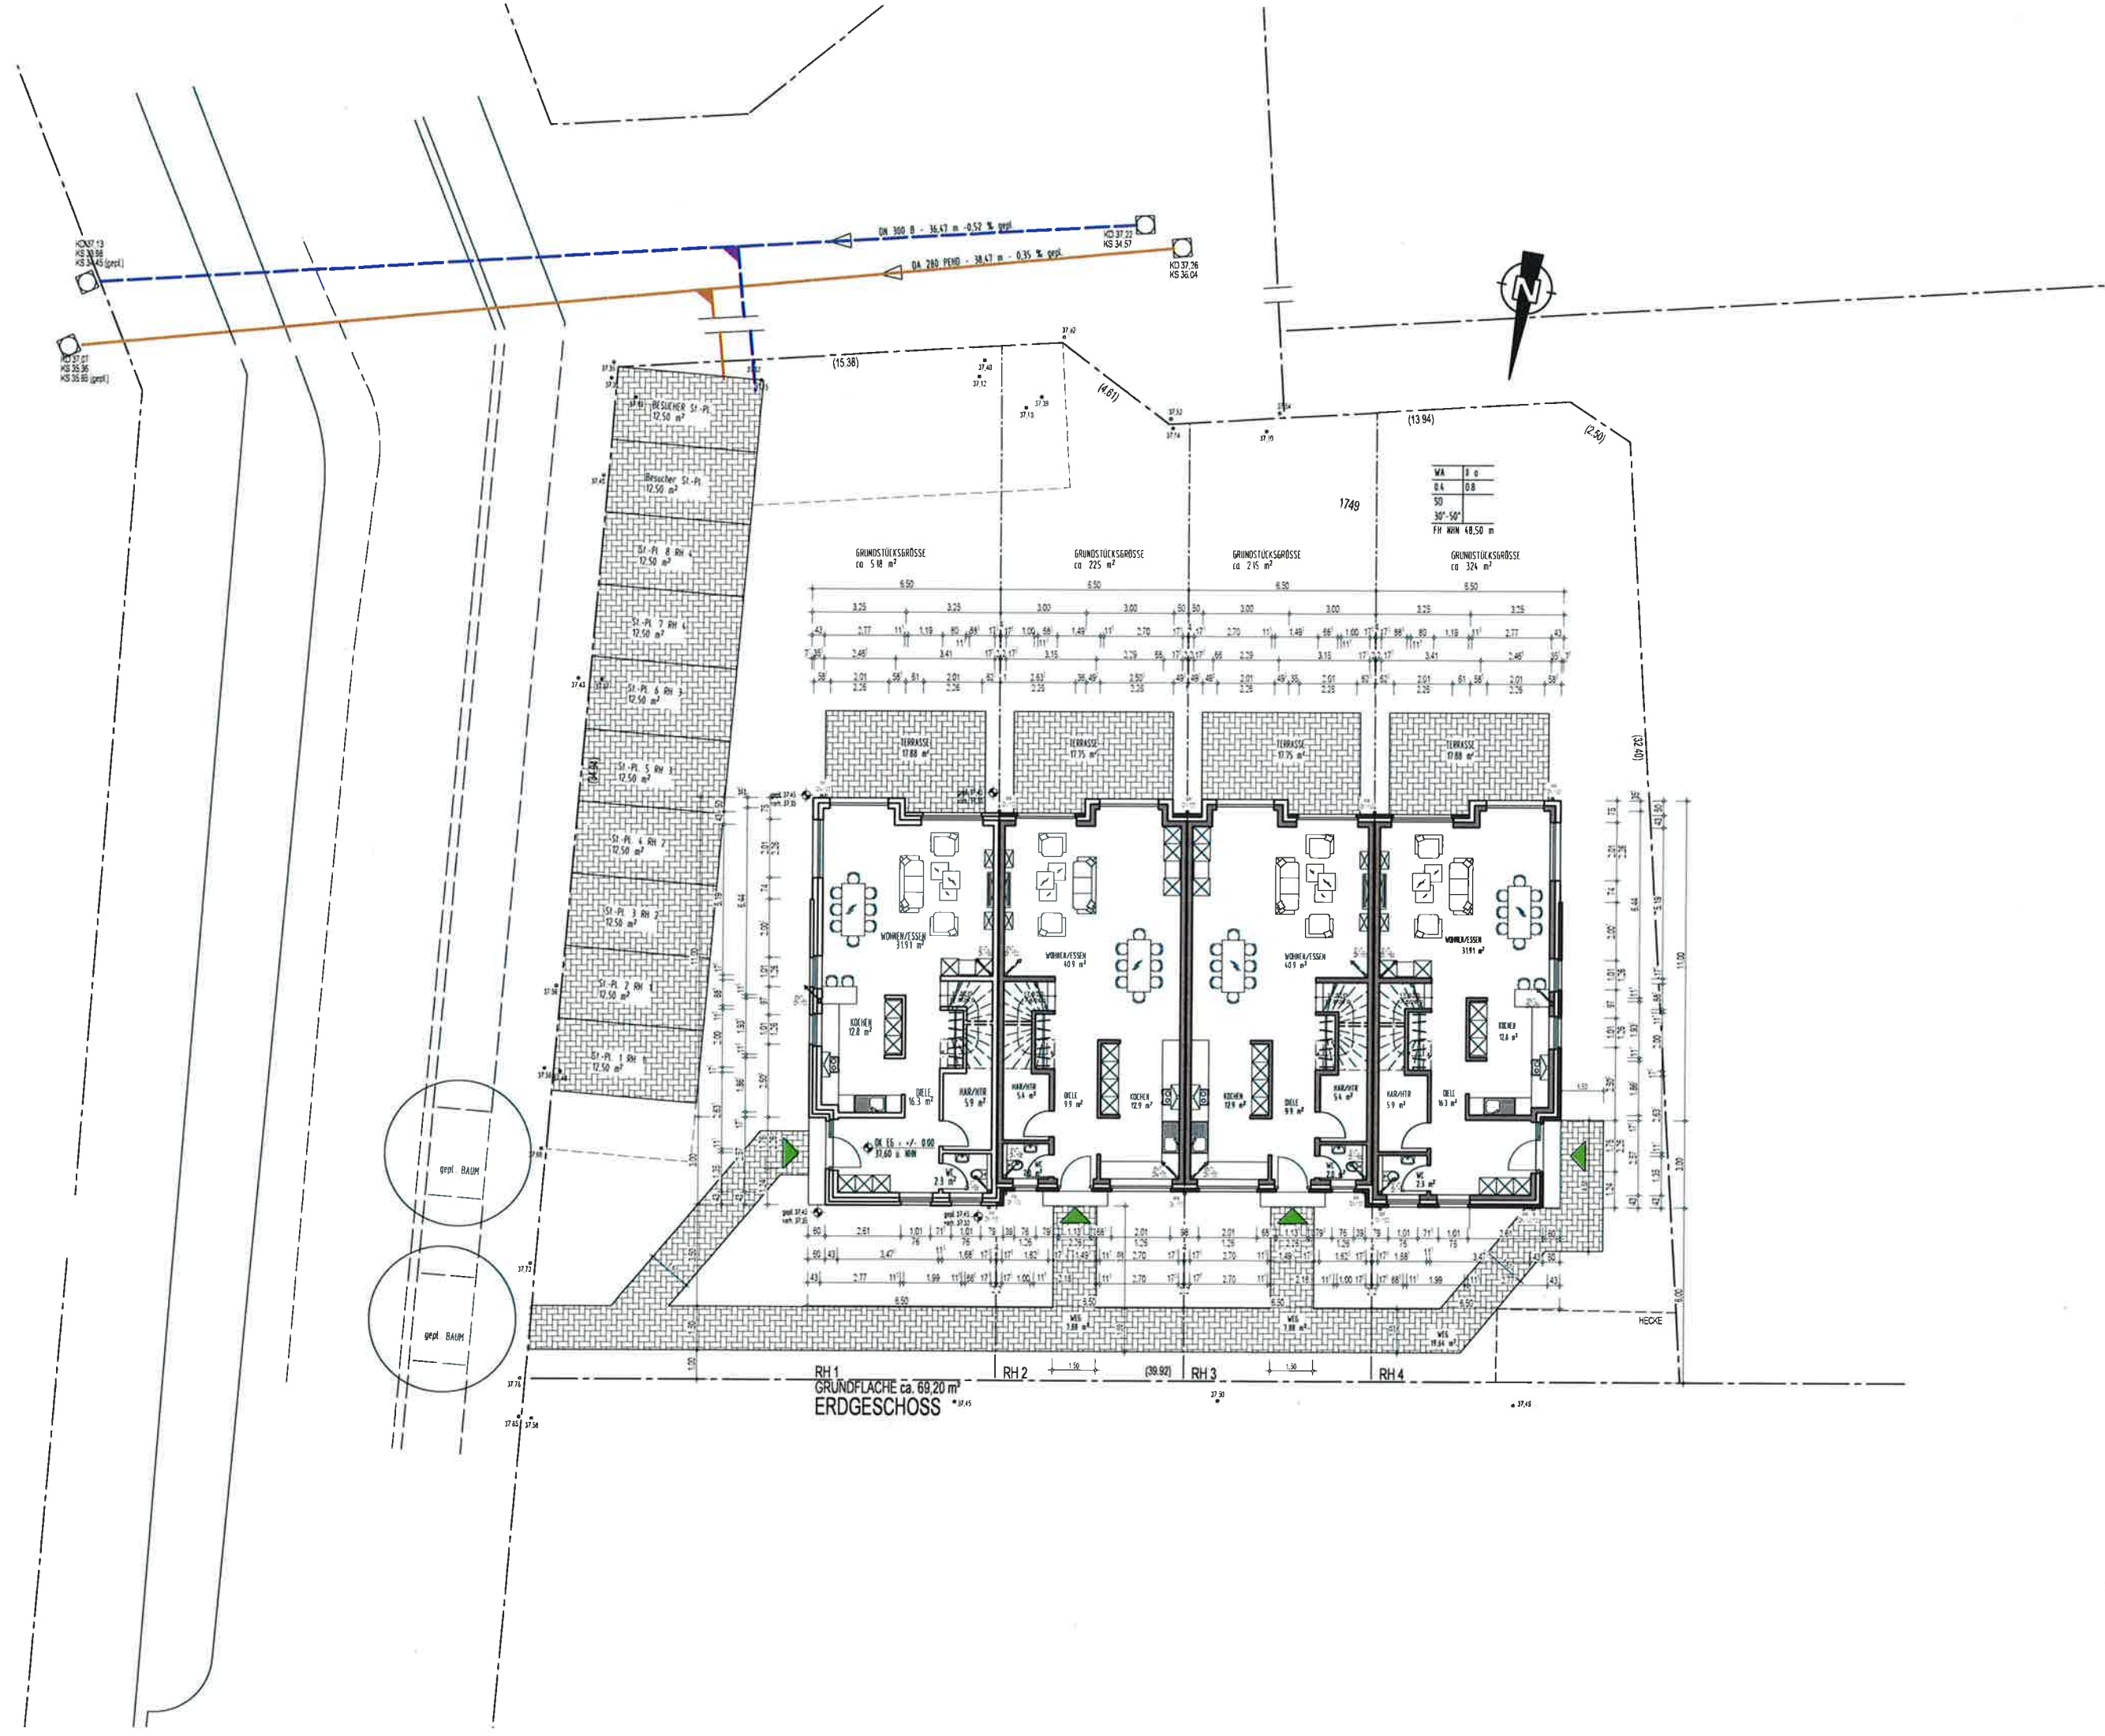

KD 37.13
KS 37.38
KS 37.45 (gepl.)

KD 37.01
KS 37.36
KS 37.39 (gepl.)

DN 300 B - 16.47 m - 0.52 ‰ ggg
DA 240 PEHD - 38.47 m - 0.35 ‰ ggg

(15.38)

(4.61)

(13.94)

(2.30)

WA	B o
0.4	0.8
50	30°-50°
FH MIN 48.50 m	




GRUNDSTÜCKSGRÖSSE
ca 518 m²

GRUNDSTÜCKSGRÖSSE
ca 225 m²

GRUNDSTÜCKSGRÖSSE
ca 215 m²

GRUNDSTÜCKSGRÖSSE
ca 324 m²

- St-Pk Besucher St-Pk 12.50 m²
- St-Pk Besucher St-Pk 12.50 m²
- St-Pk 8 RH 4 12.50 m²
- St-Pk 7 RH 4 12.50 m²
- St-Pk 6 RH 3 12.50 m²
- St-Pk 5 RH 3 12.50 m²
- St-Pk 4 RH 7 12.50 m²
- St-Pk 3 RH 2 12.50 m²
- St-Pk 2 RH 1 12.50 m²
- St-Pk 1 RH 1 12.50 m²

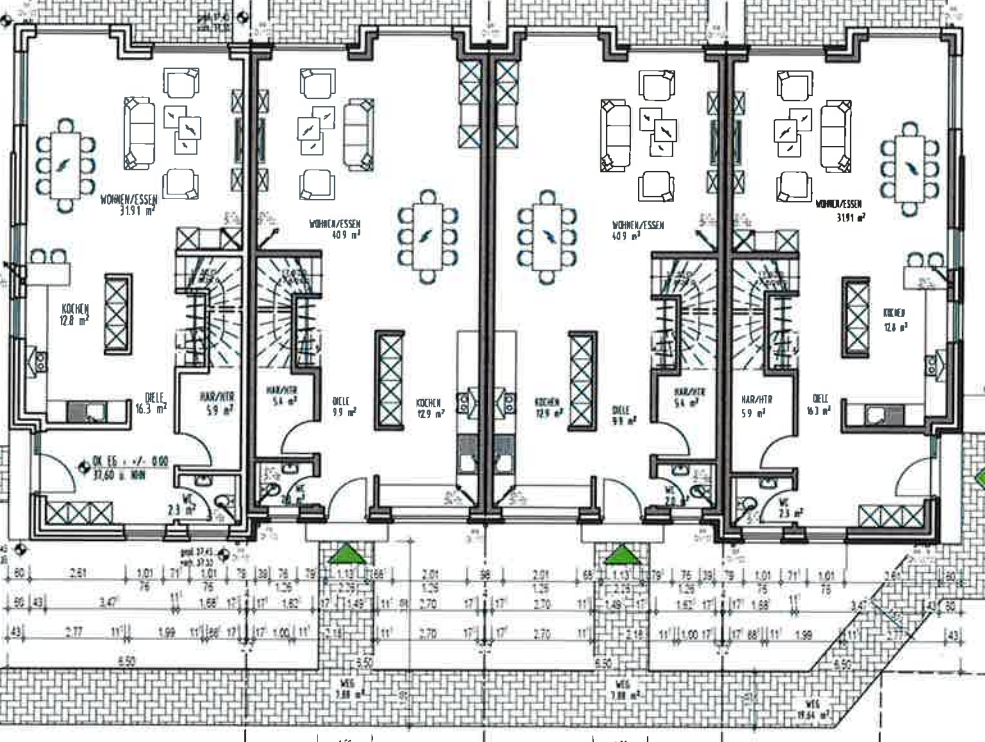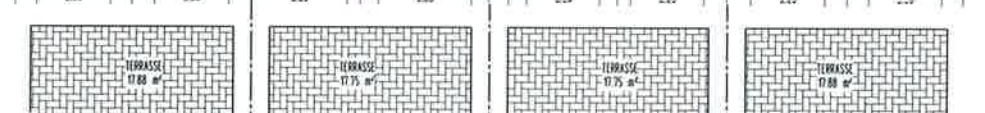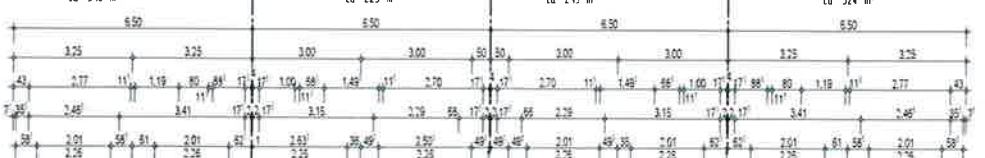

gepl. BAUM

gepl. BAUM

RH 1
GRUNDFLÄCHE ca. 69.20 m²
ERDGESCHOSS


RH 2


(39.92)

RH 3

RH 4

HECKE

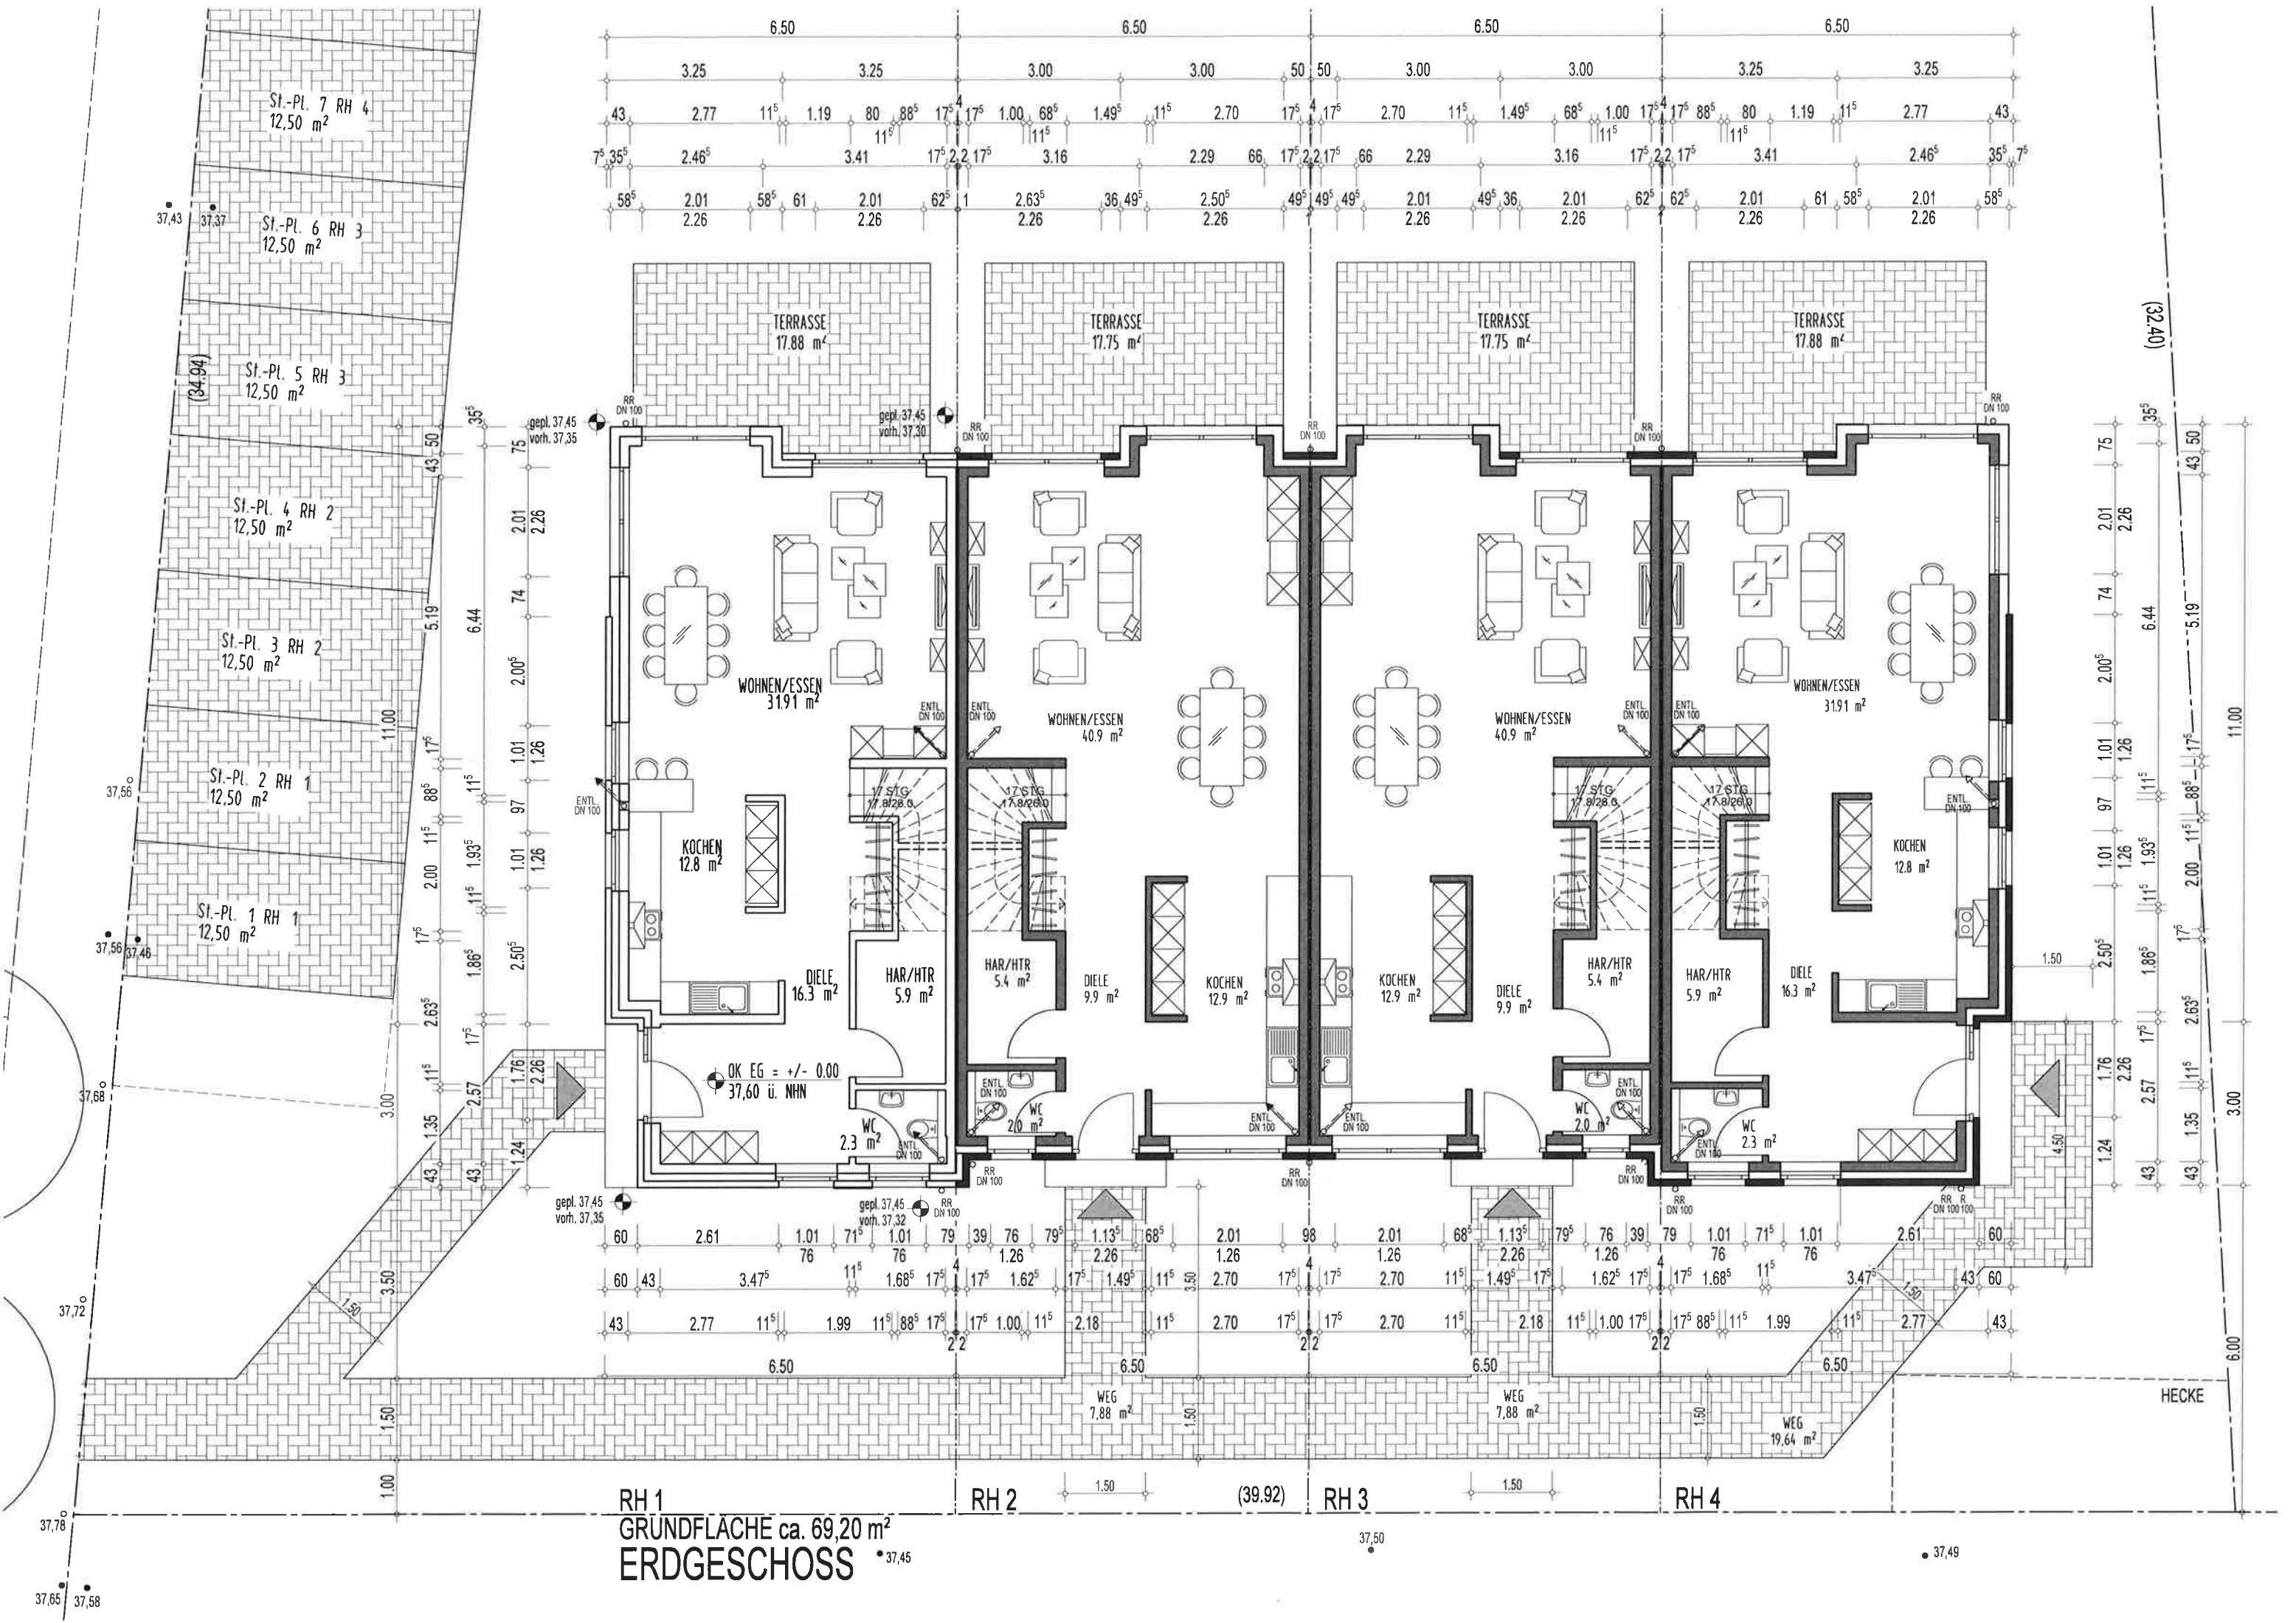

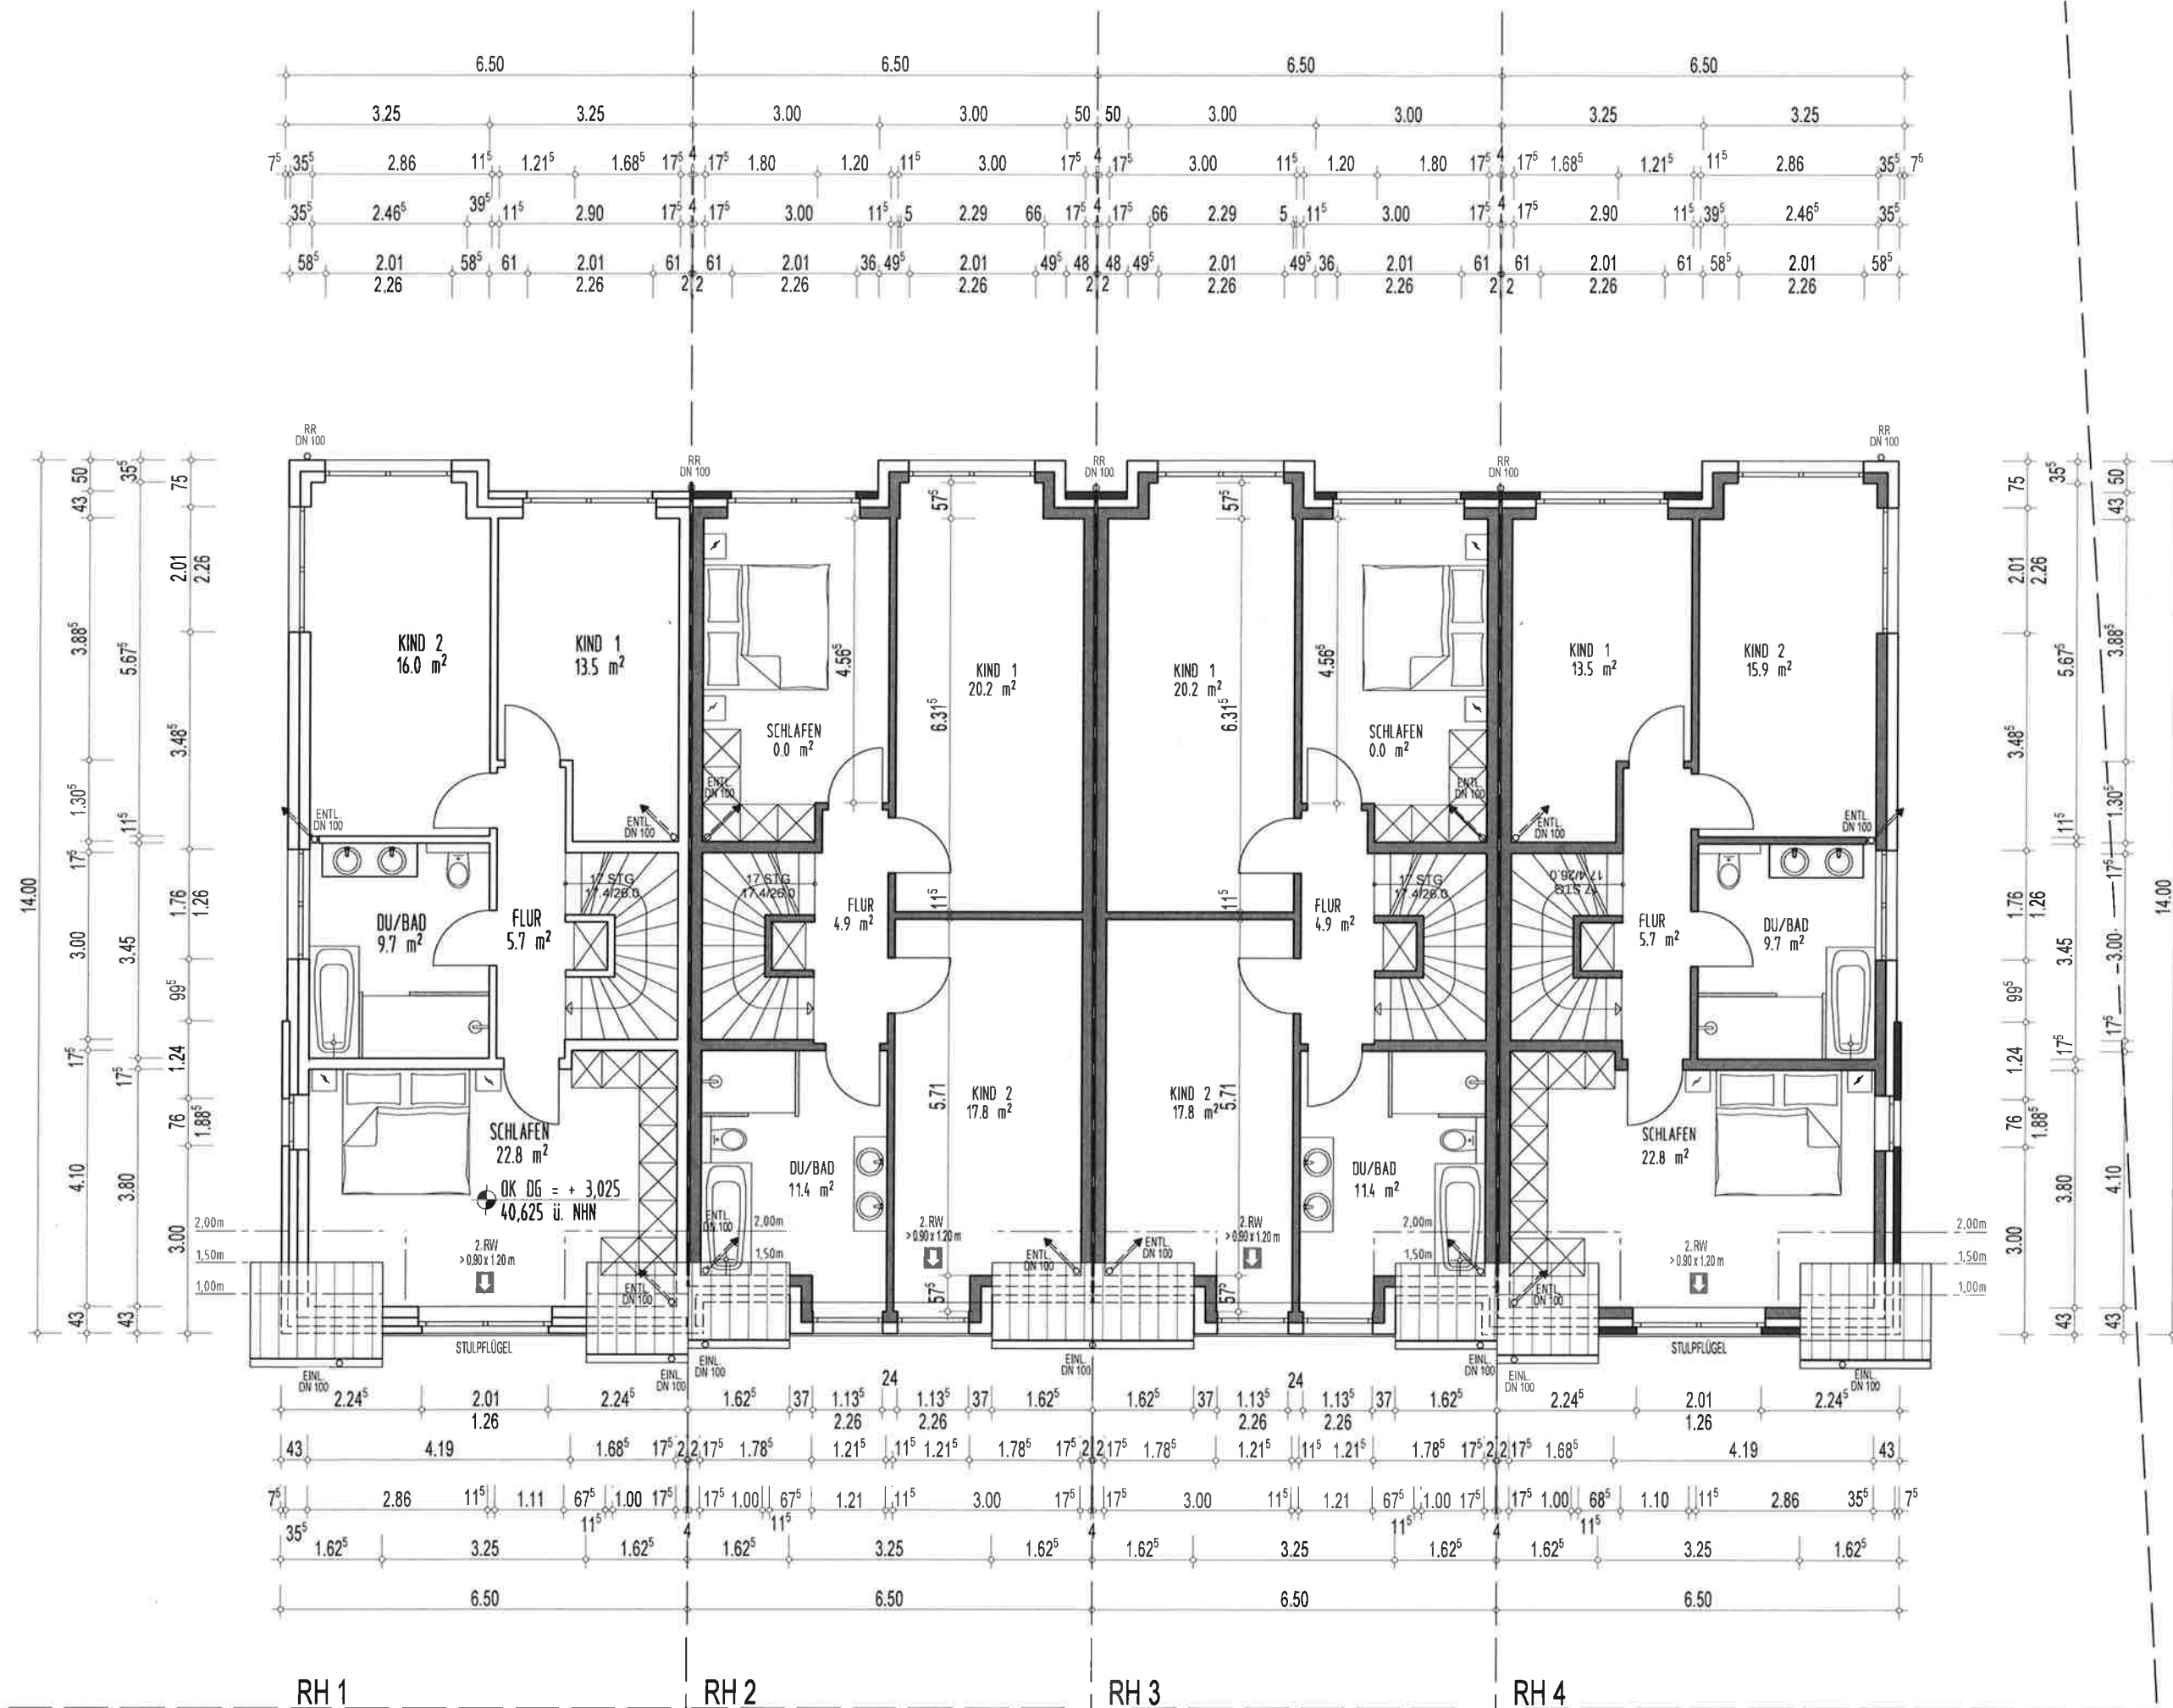


RH 1
GRUNDFLÄCHE 67,70 m²
DACHGESCHOSS

RH 2

RH 3

RH 4

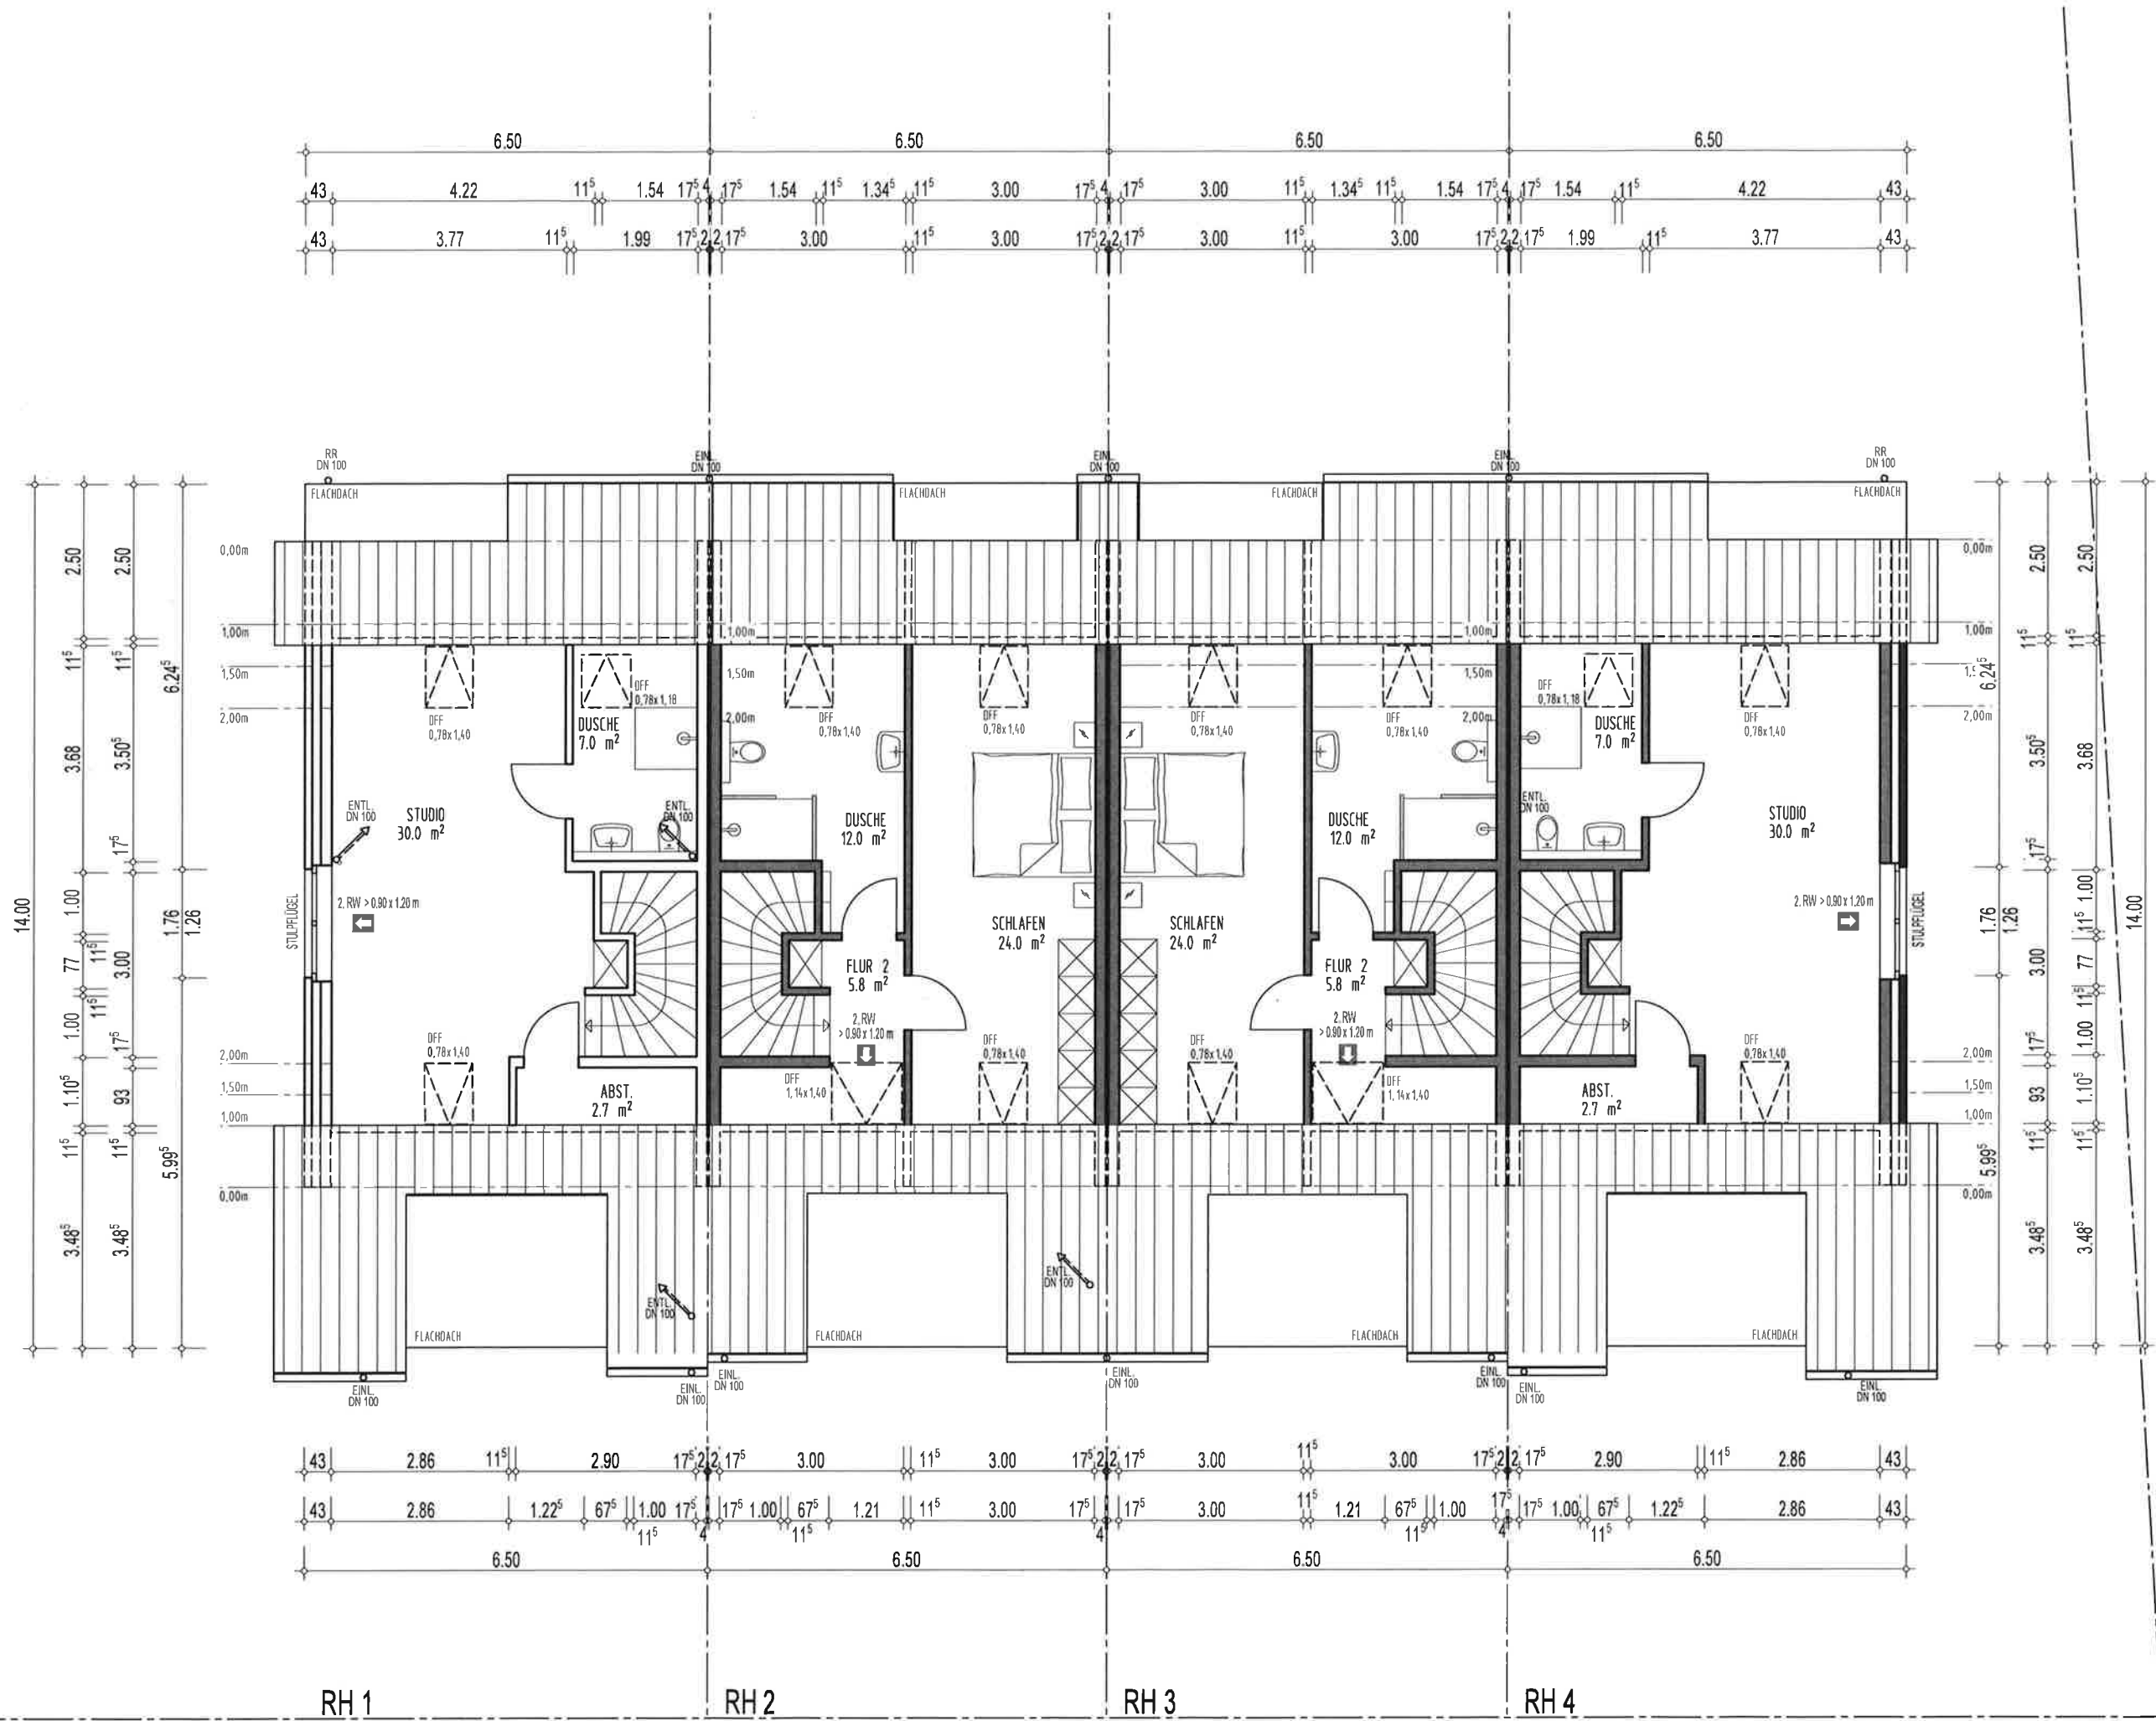

RH 1

RH 2

RH 3

RH 4

GRUNDFLÄCHE 39,70 m²
SPITZBODEN



VORDERANSICHT



RÜCKANSICHT



SEITENANSICHT RECHTS



SEITENANSICHT LINKS